


IF THIS SHEET IS NOT 30"x42", IT IS A REDUCED PRINT SCALE ACCORDINGLY



C EXTERIOR PERSPECTIVE



D EXTERIOR PERSPECTIVE

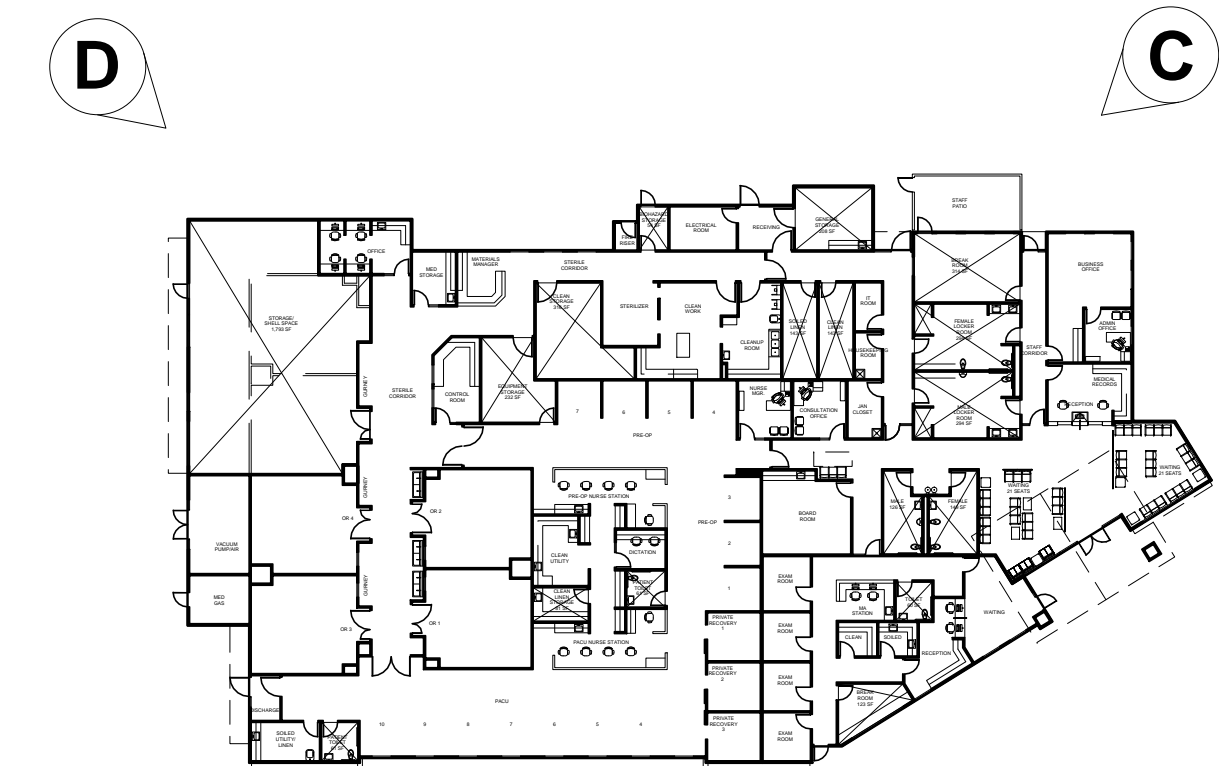

Revisions			
No.	Revisions	By	Date

This document is the property of the Owner and is not to be used without his written permission.
Architect/Engineer Of Record: _____

HY HIBSER YAMAUCHI
Architects, Inc.
300 - 27th Street
Oakland, CA 94612
510.446.2222 tel | 510.446.2211 fax
HY ARCHITECTS PROJECT NUMBER: 4781

Facility
EL DORADO SURGERY CENTER
SARATOGA WAY
EL DORADO HILLS
Project
AMBULATORY SURGERY CENTER

Sheet Title
EXTERIOR PERSPECTIVES

Fac. No.:	Bldg. No.:	Floor Lev.:	Section:
Scale:	1" = 40'-0"		
Drawn By:	Author	Permit No.:	
Checked By:	Checker	Sheet	
Issue Date:	04/04/2017	A0.3	
Sheet		2 of 200	